


CYLINDER DIMENSIONS (INCHES)	
ROD DIA.	
THREAD	
PITCH	
A	
XC	
MR	
W	
F	
G	
J	
L	
PIN DIA.	
G.E. PORT SAE SIZE	
B.E. PORT SAE SIZE	
E	
CB	
CW	

Model Code	<b>H</b>												
SERIES	BORE	STYLE	STROKE	ROD MATERIAL	ROD SIZE	THREAD	CUSHIONS	BARREL	PORT LOC'N	PORT SIZE	OPTIONS	CUSTOM	

SEE H-SERIES CATALOG BACK COVER FOR EXPLANATION OF CODES

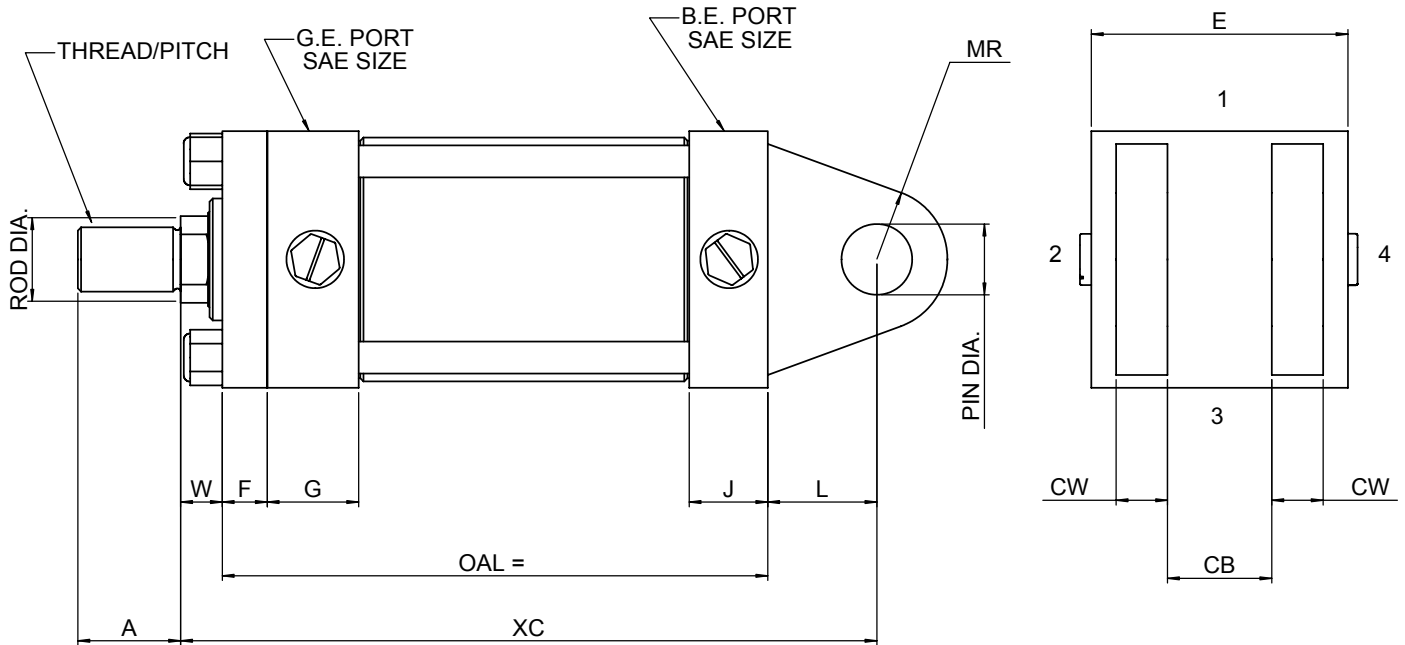

			DRAWN N.B.		CUSTOMER	
			DATE JUNE 27 2002		WESTCOAST CYLINDERS INC. NEW WESTMINSTER, B.C. - CANADA	
			SCALE			
			CHK'D.		APPR.	
			REF.DWG.		TITLE H-SERIES HC TEMPLATE DRAWING	
No.	DATE	REVISION	REV. BY		DRAWING No.	REV.
						-